

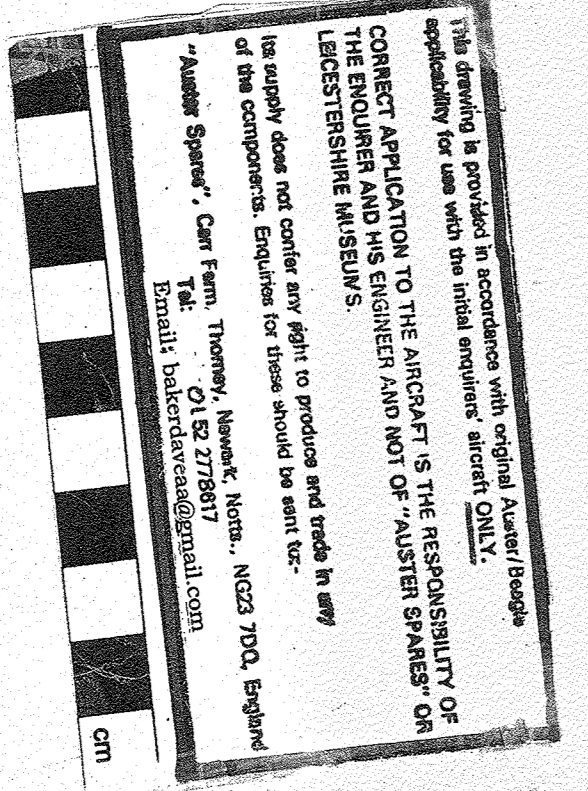
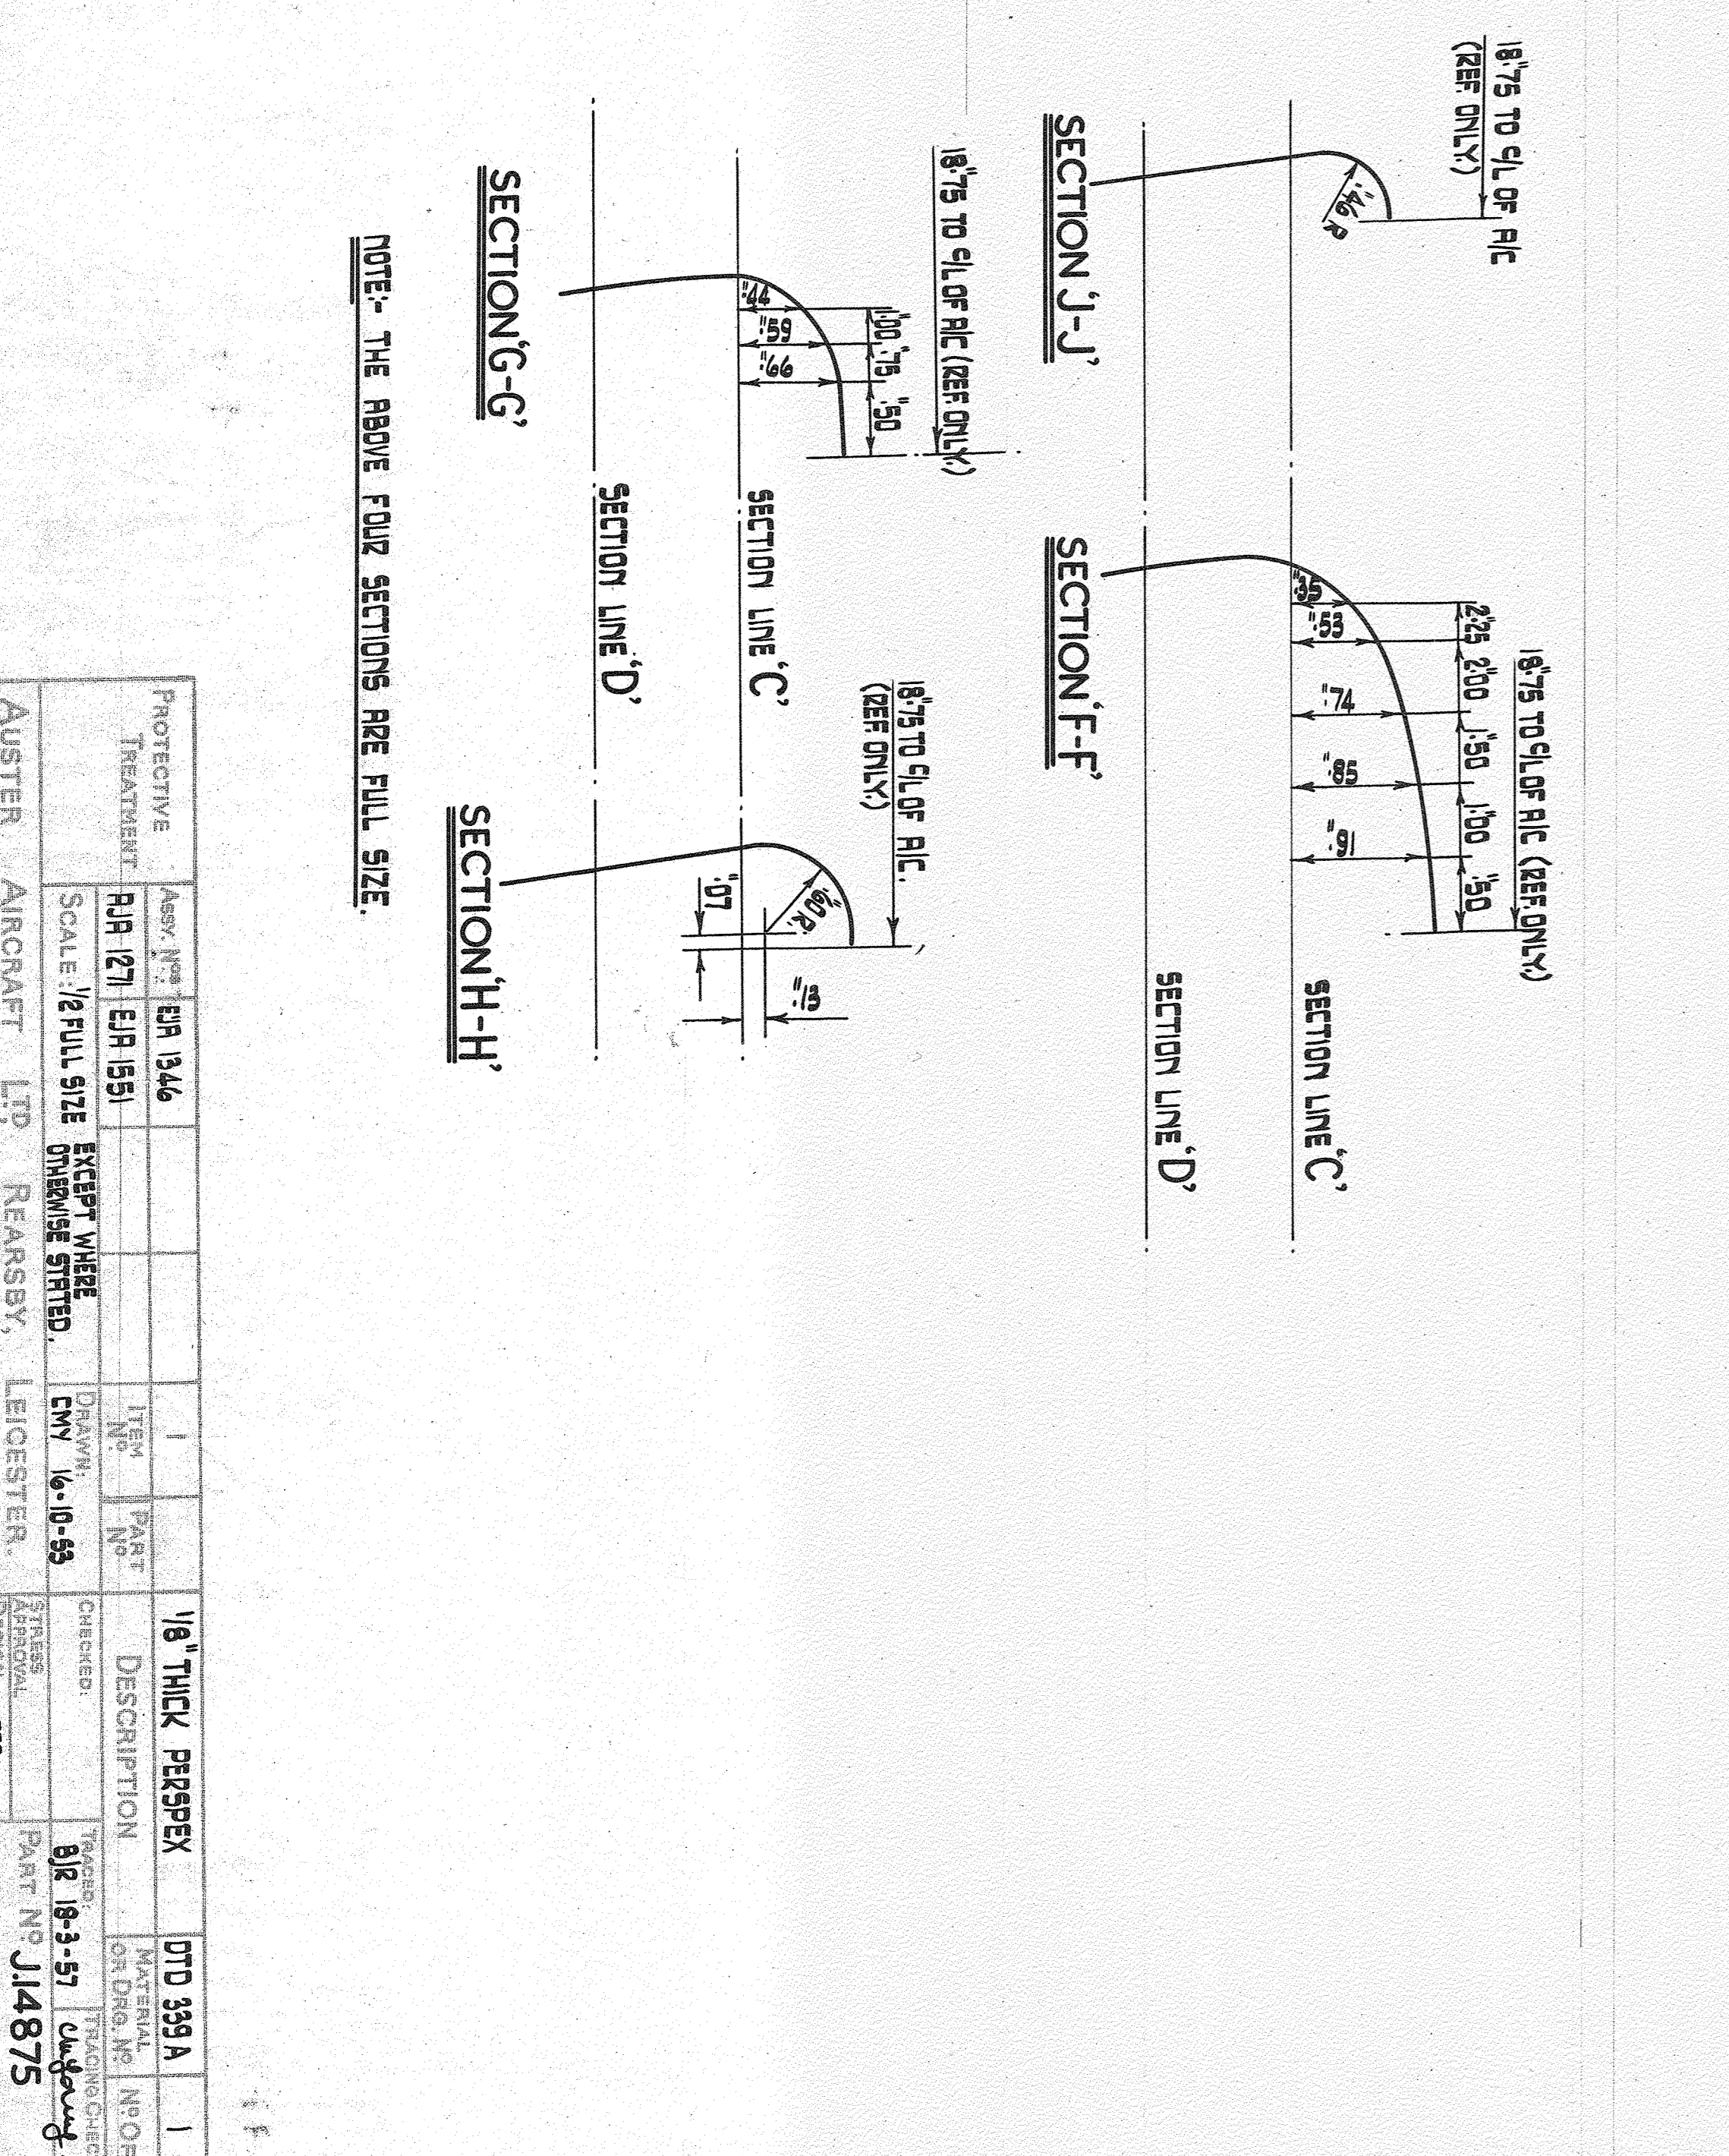
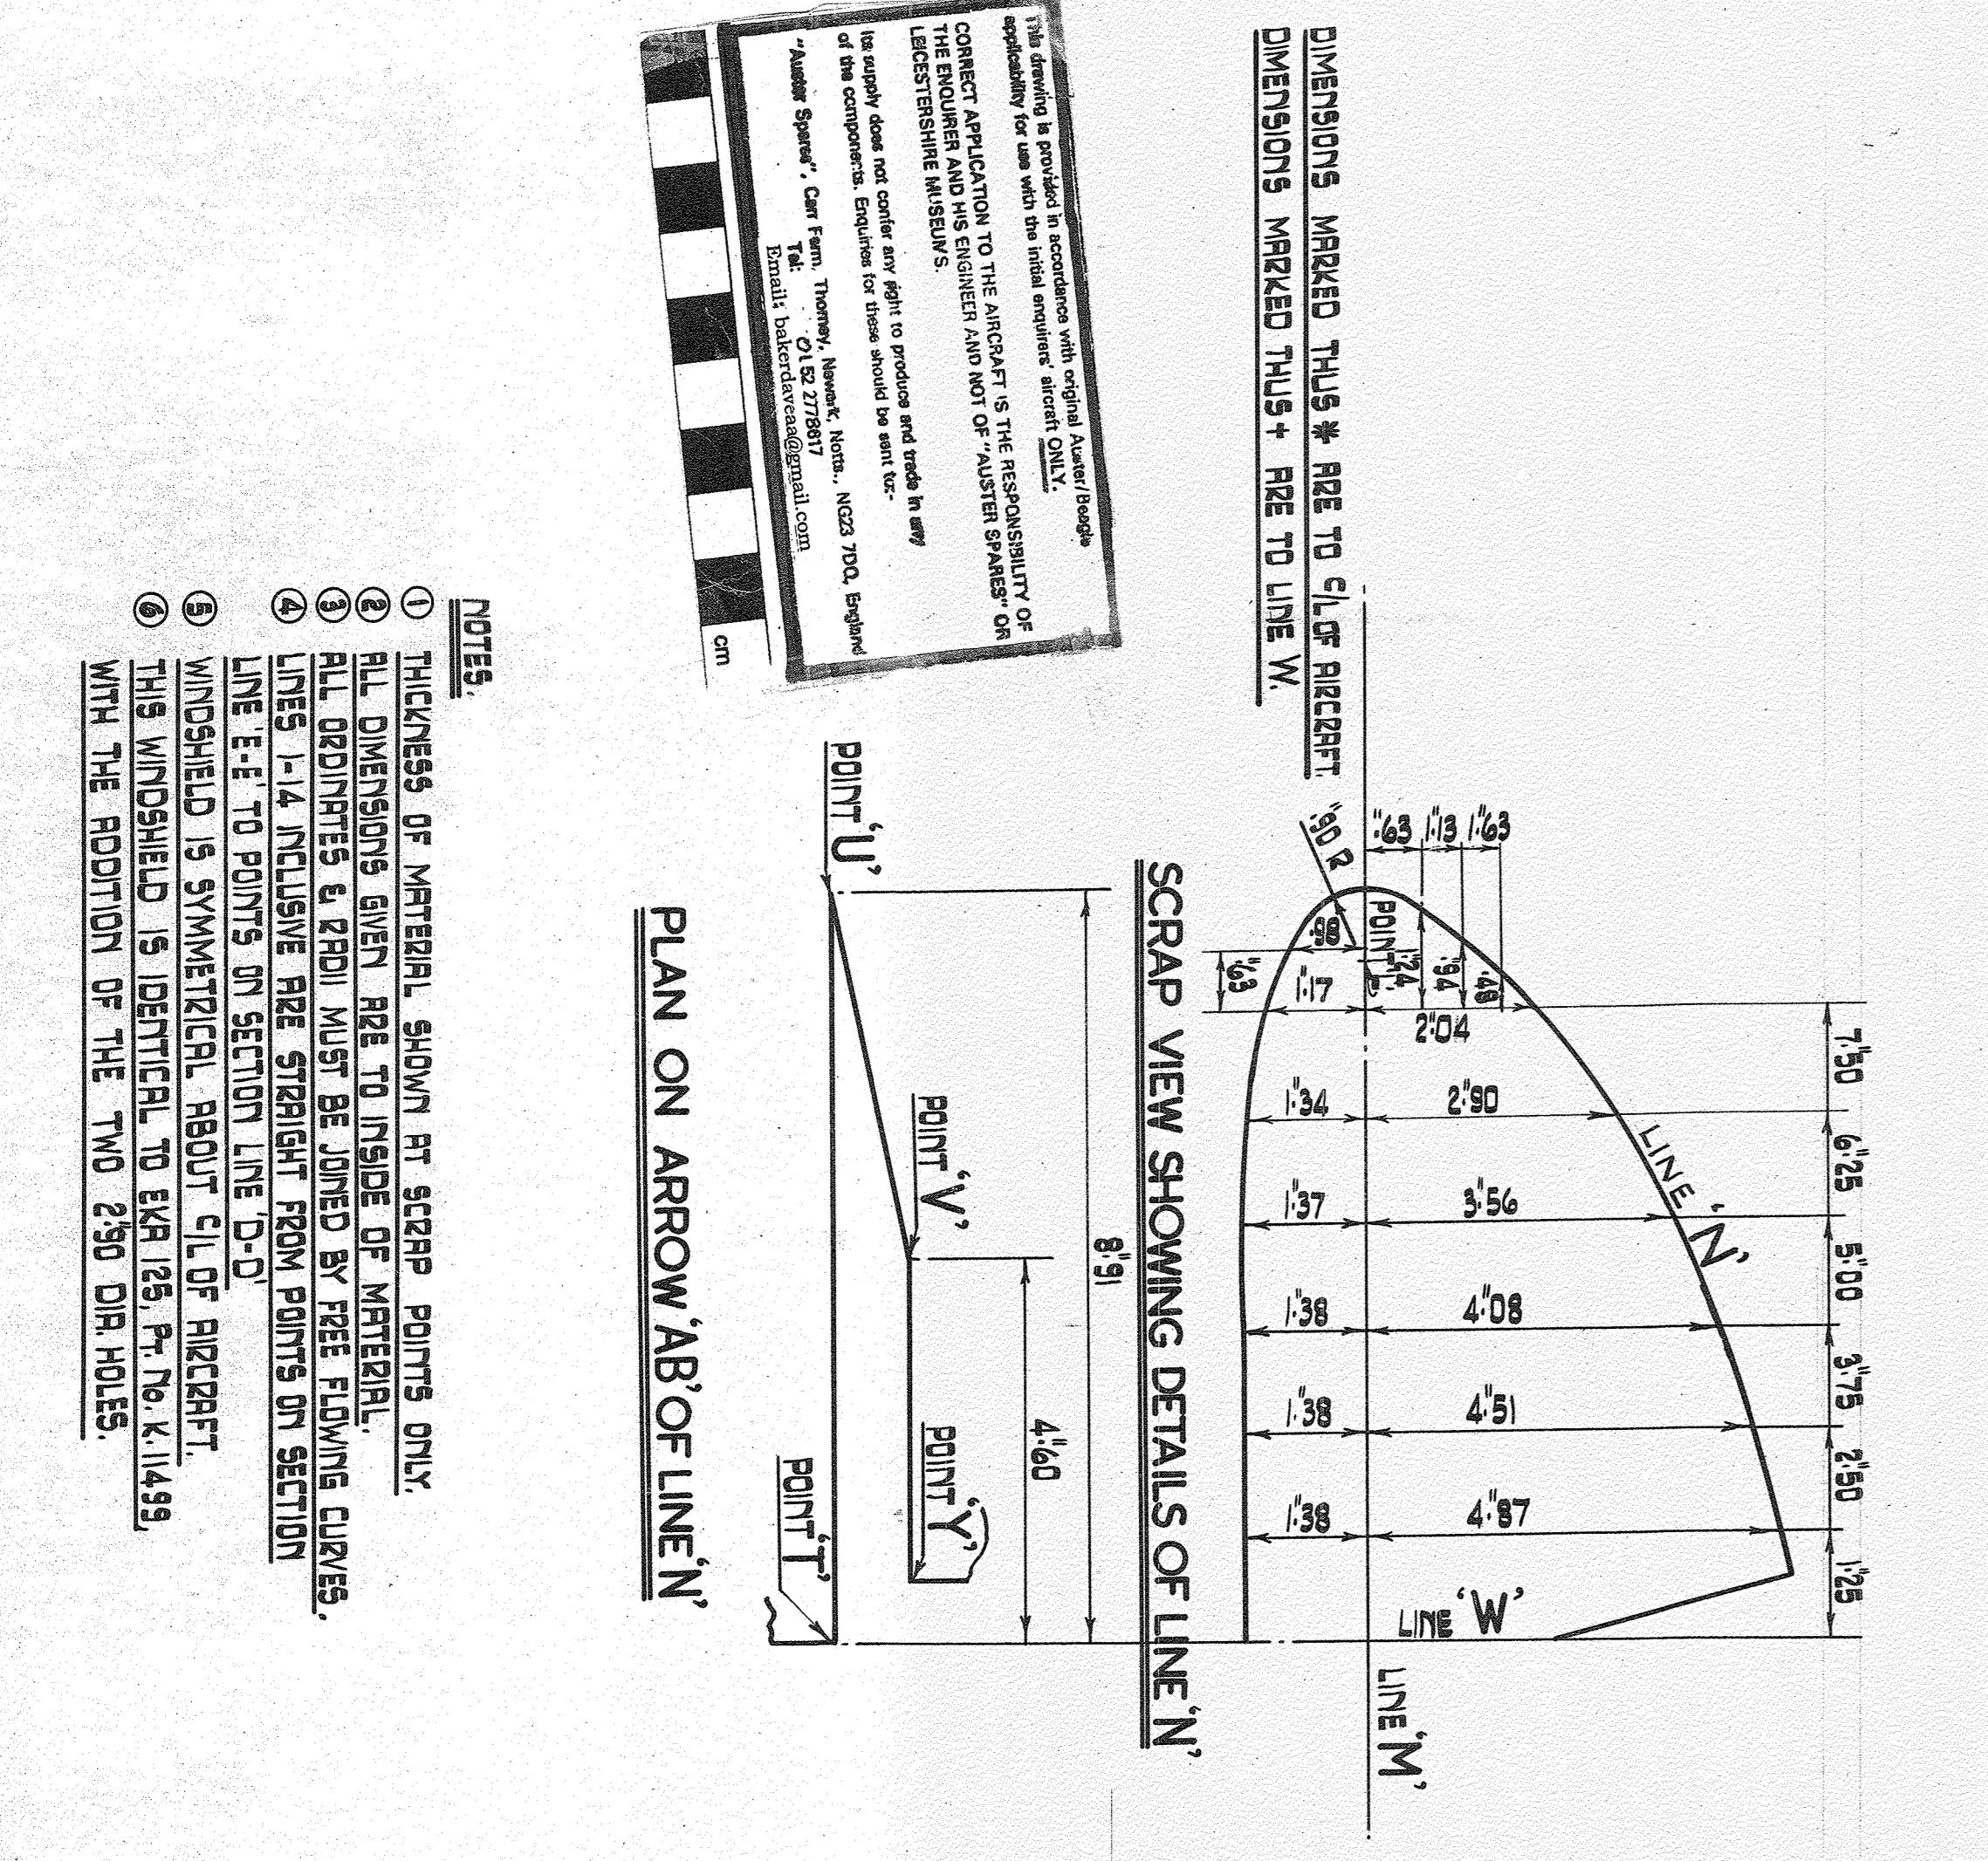
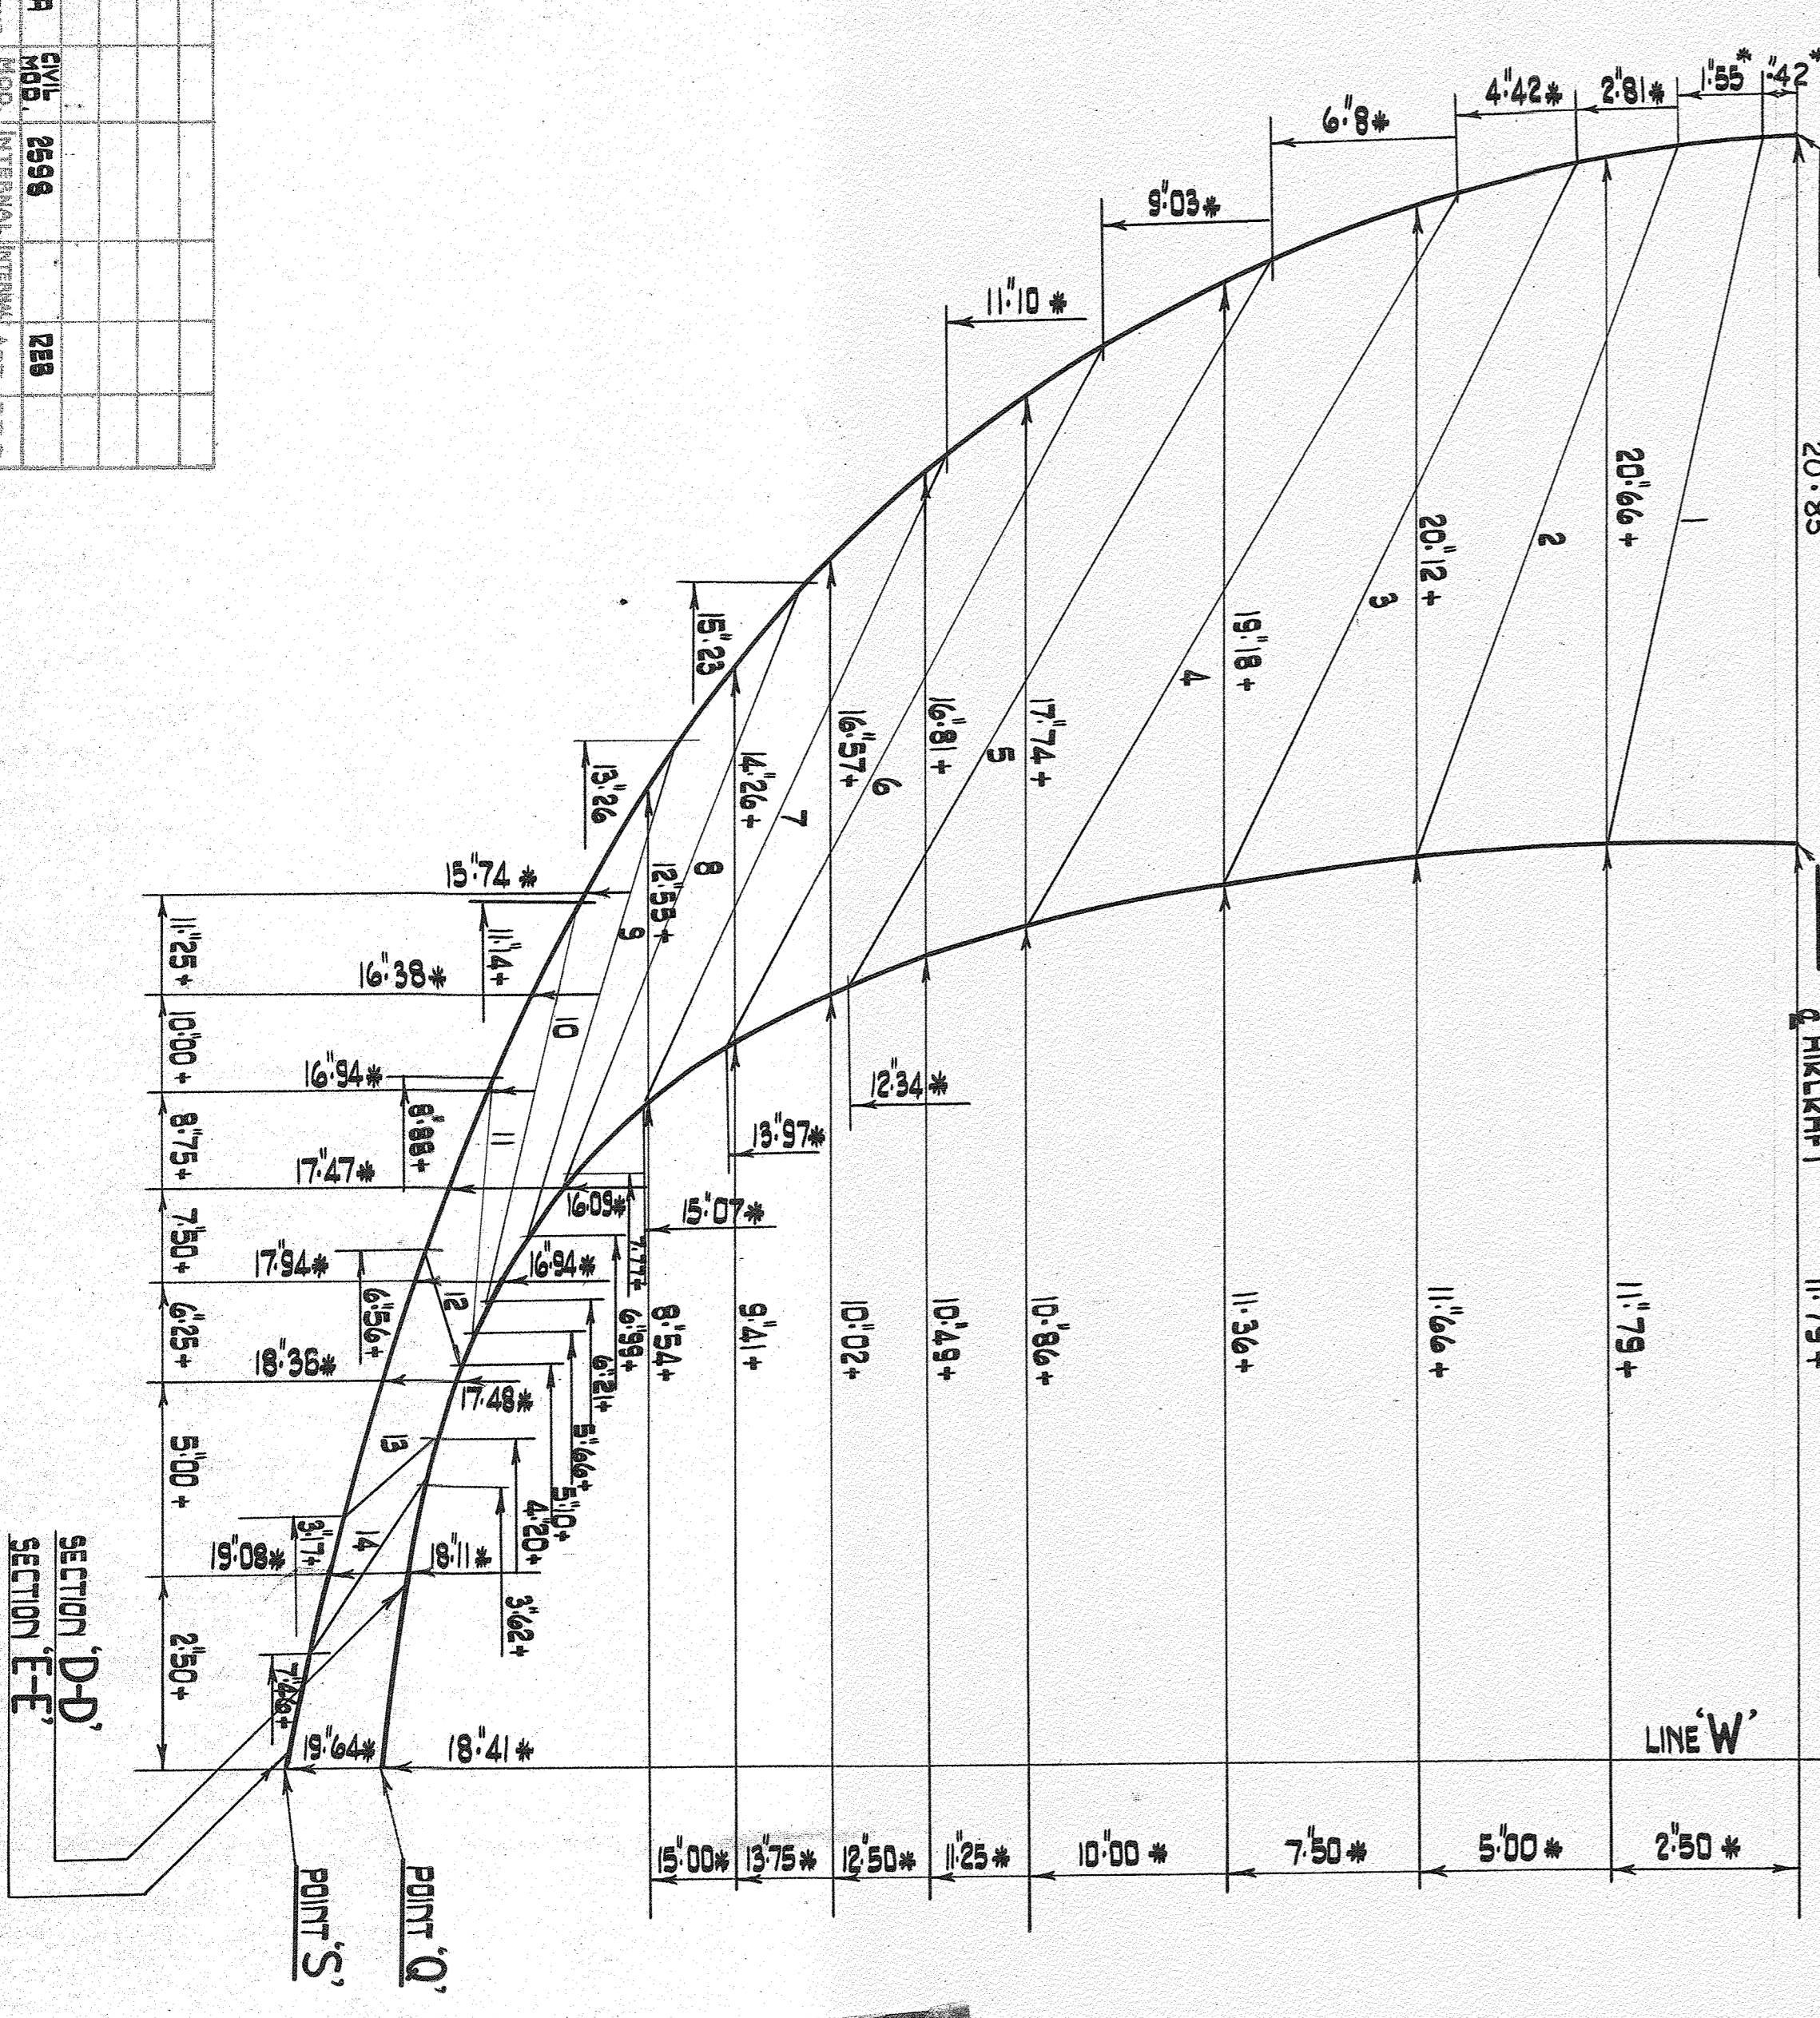
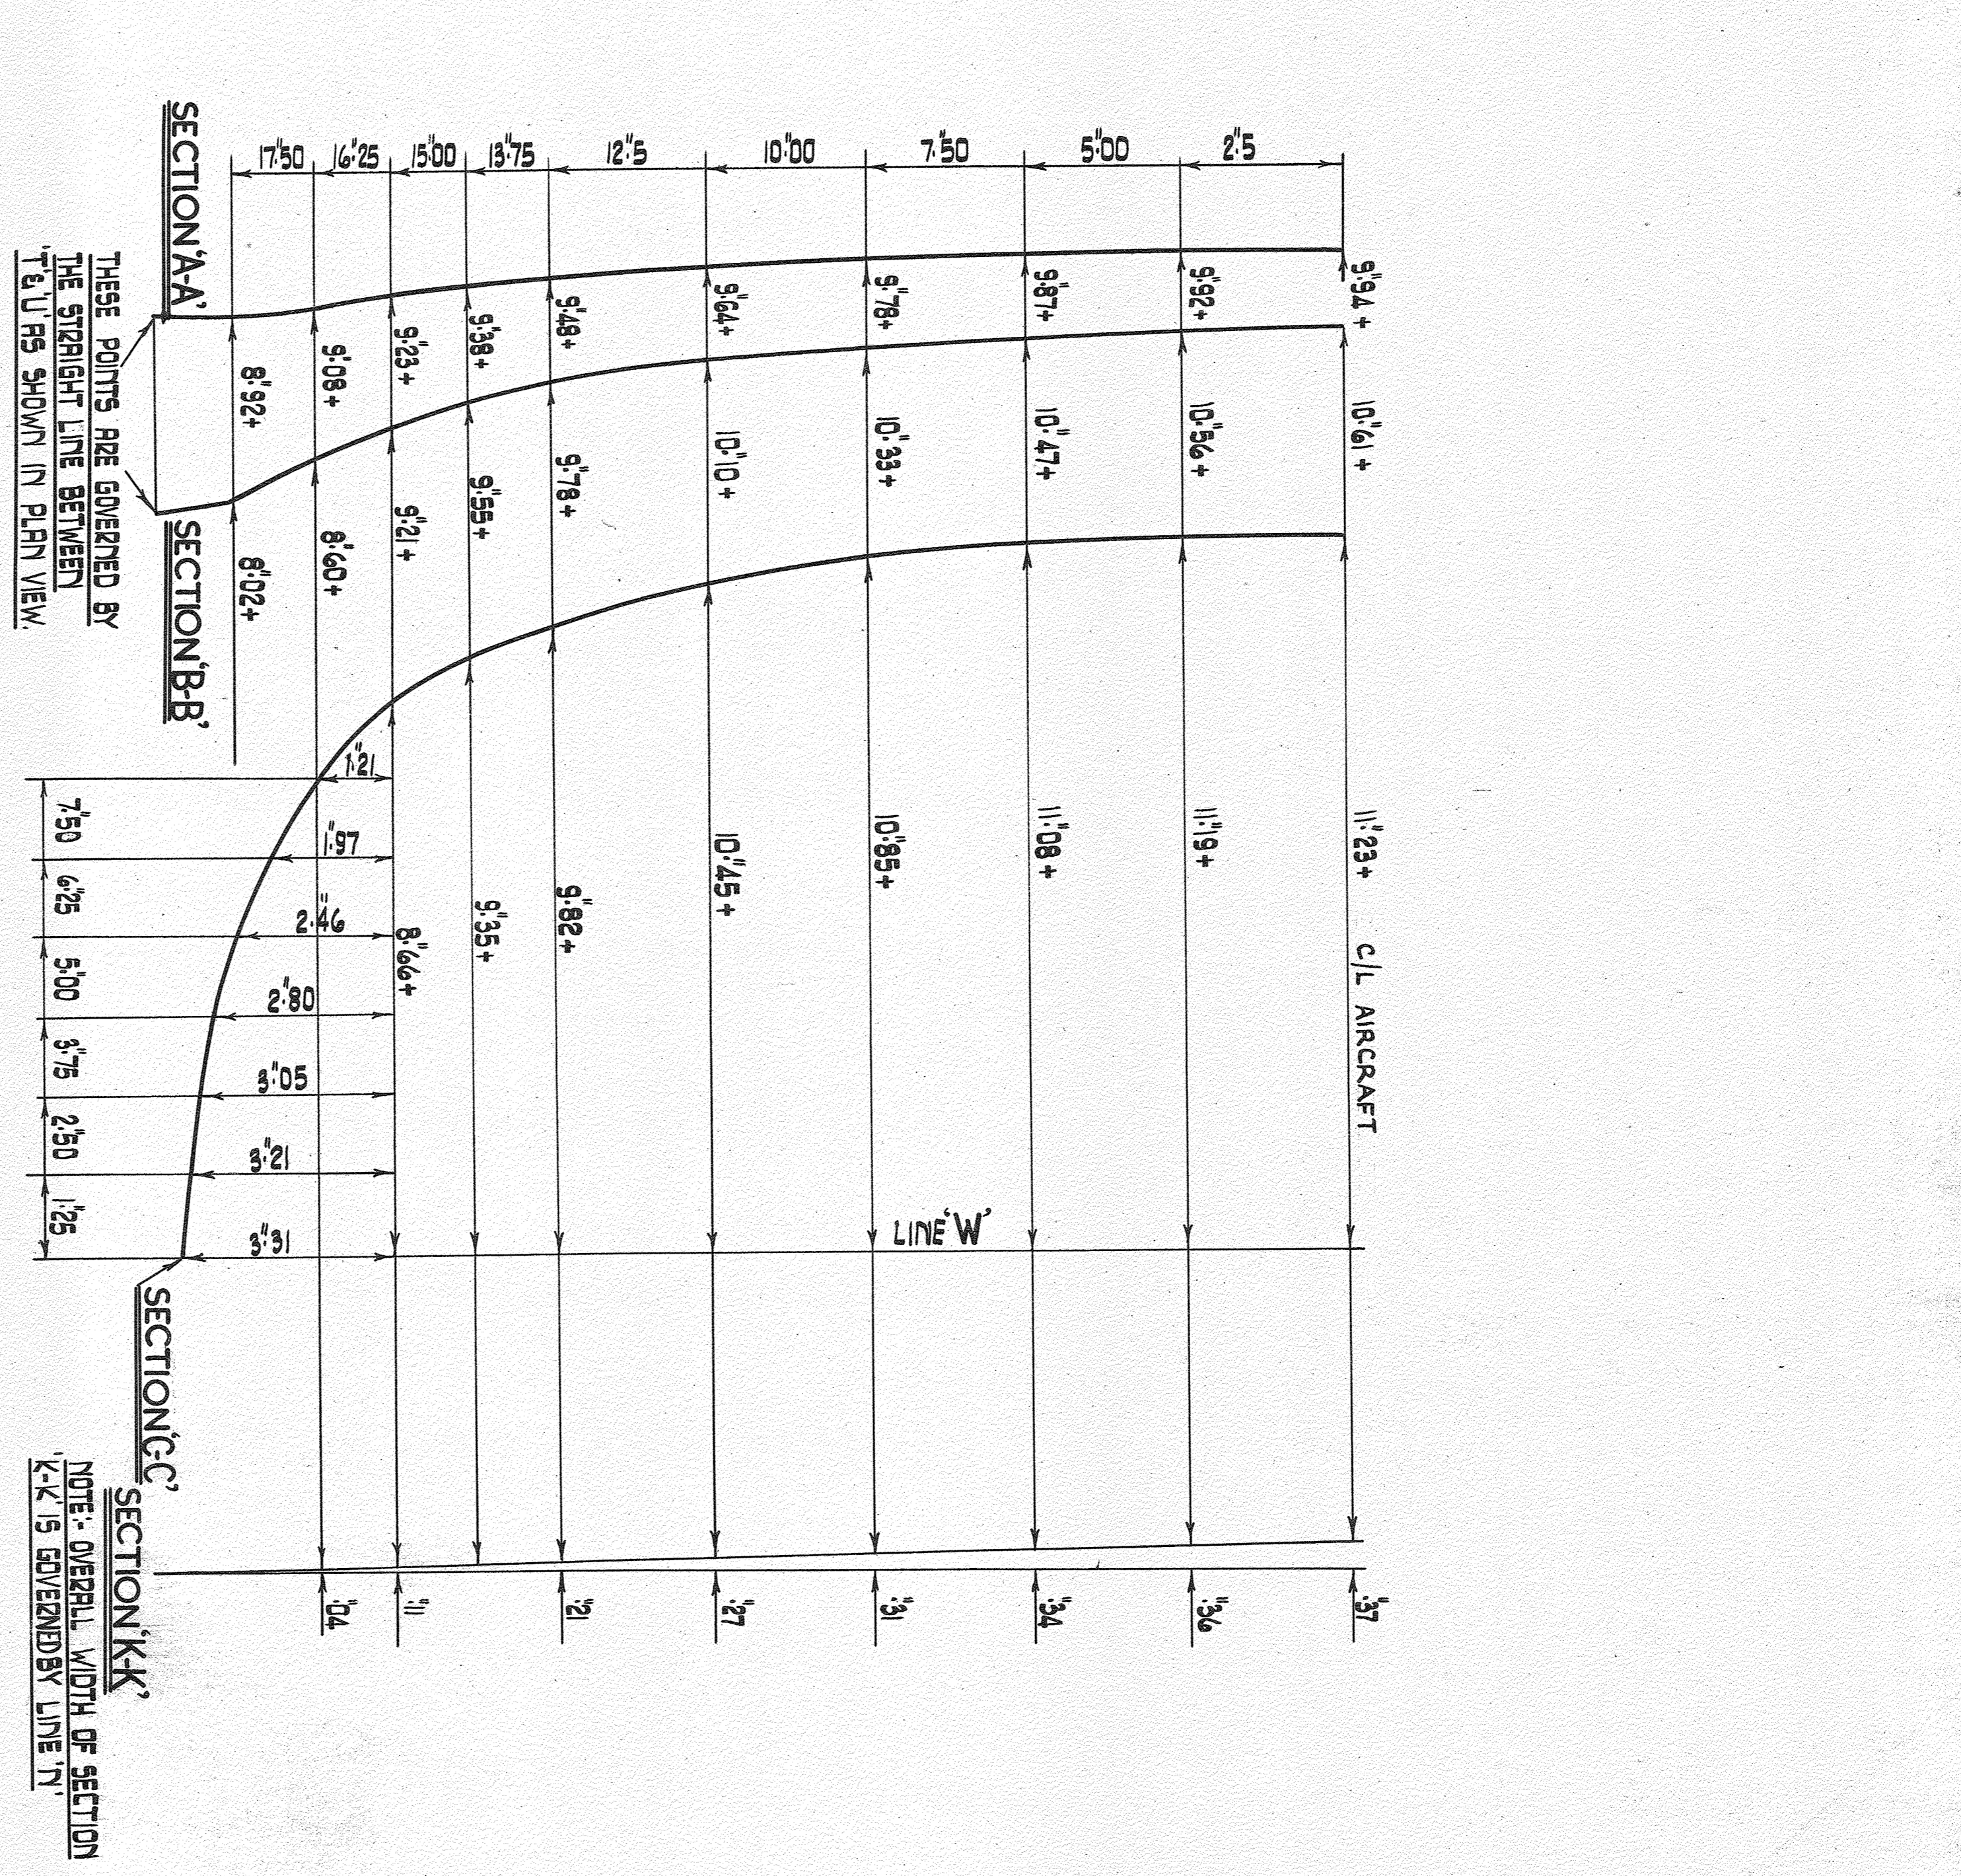
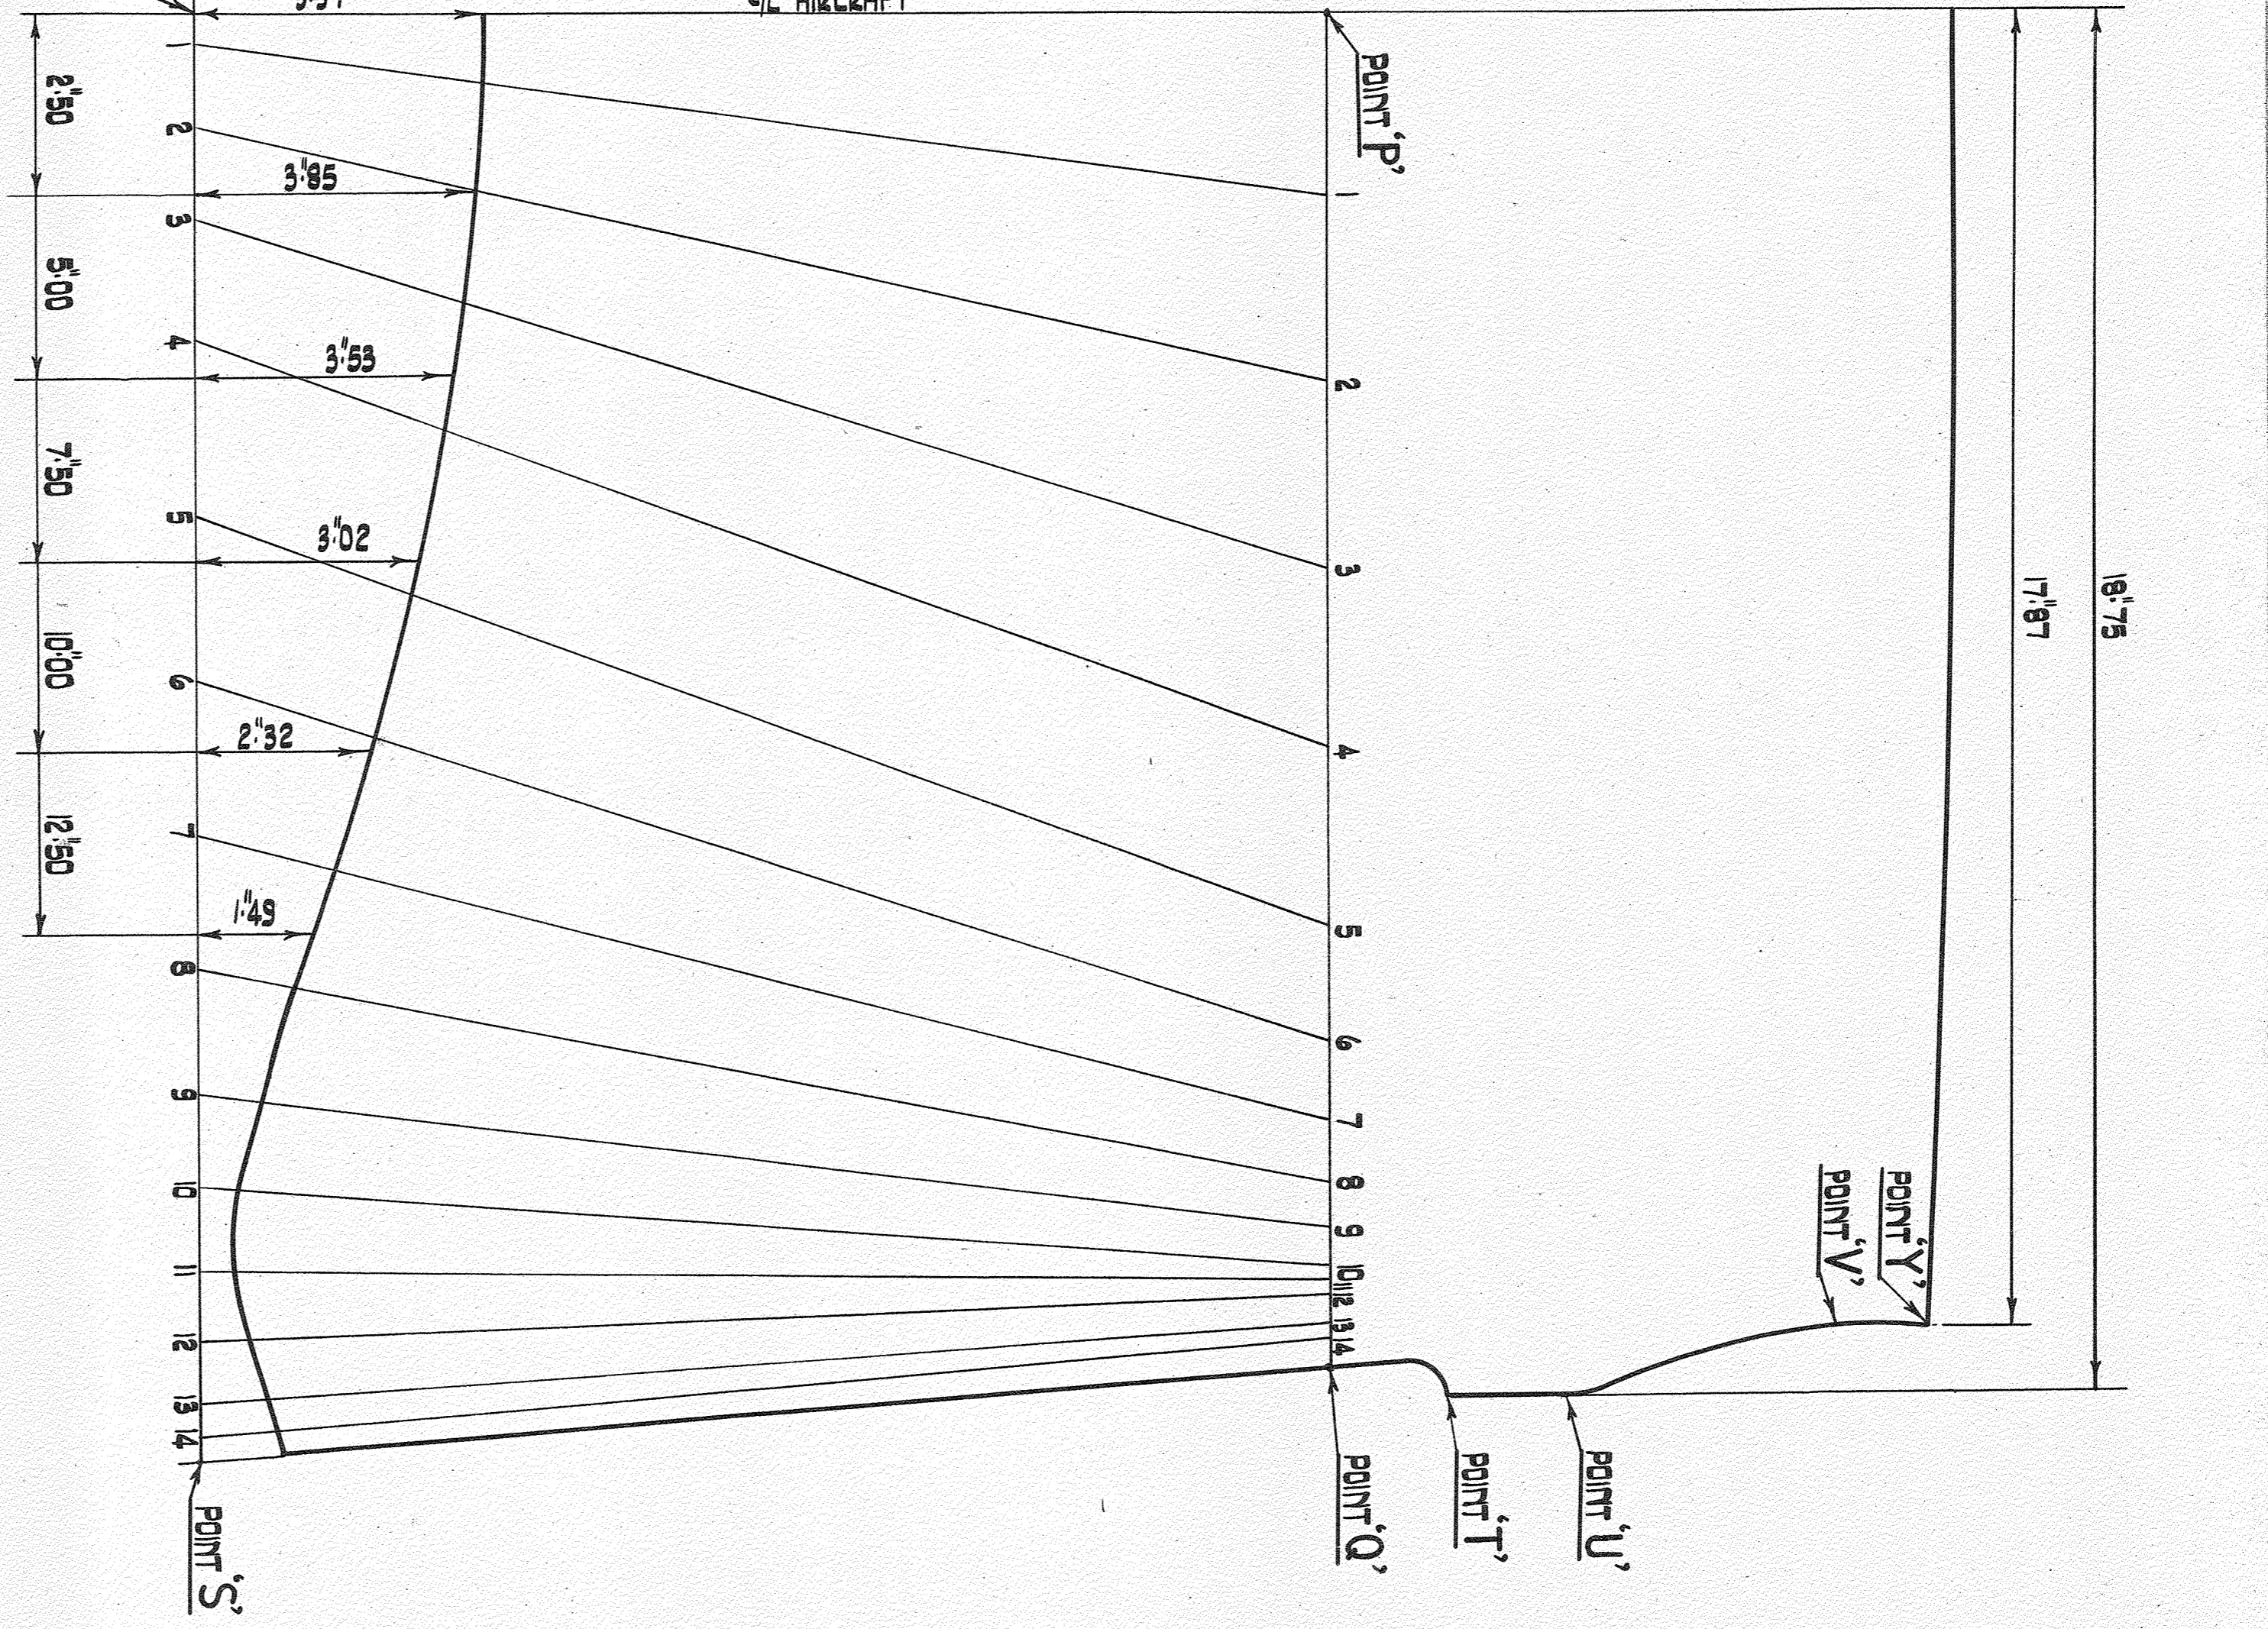
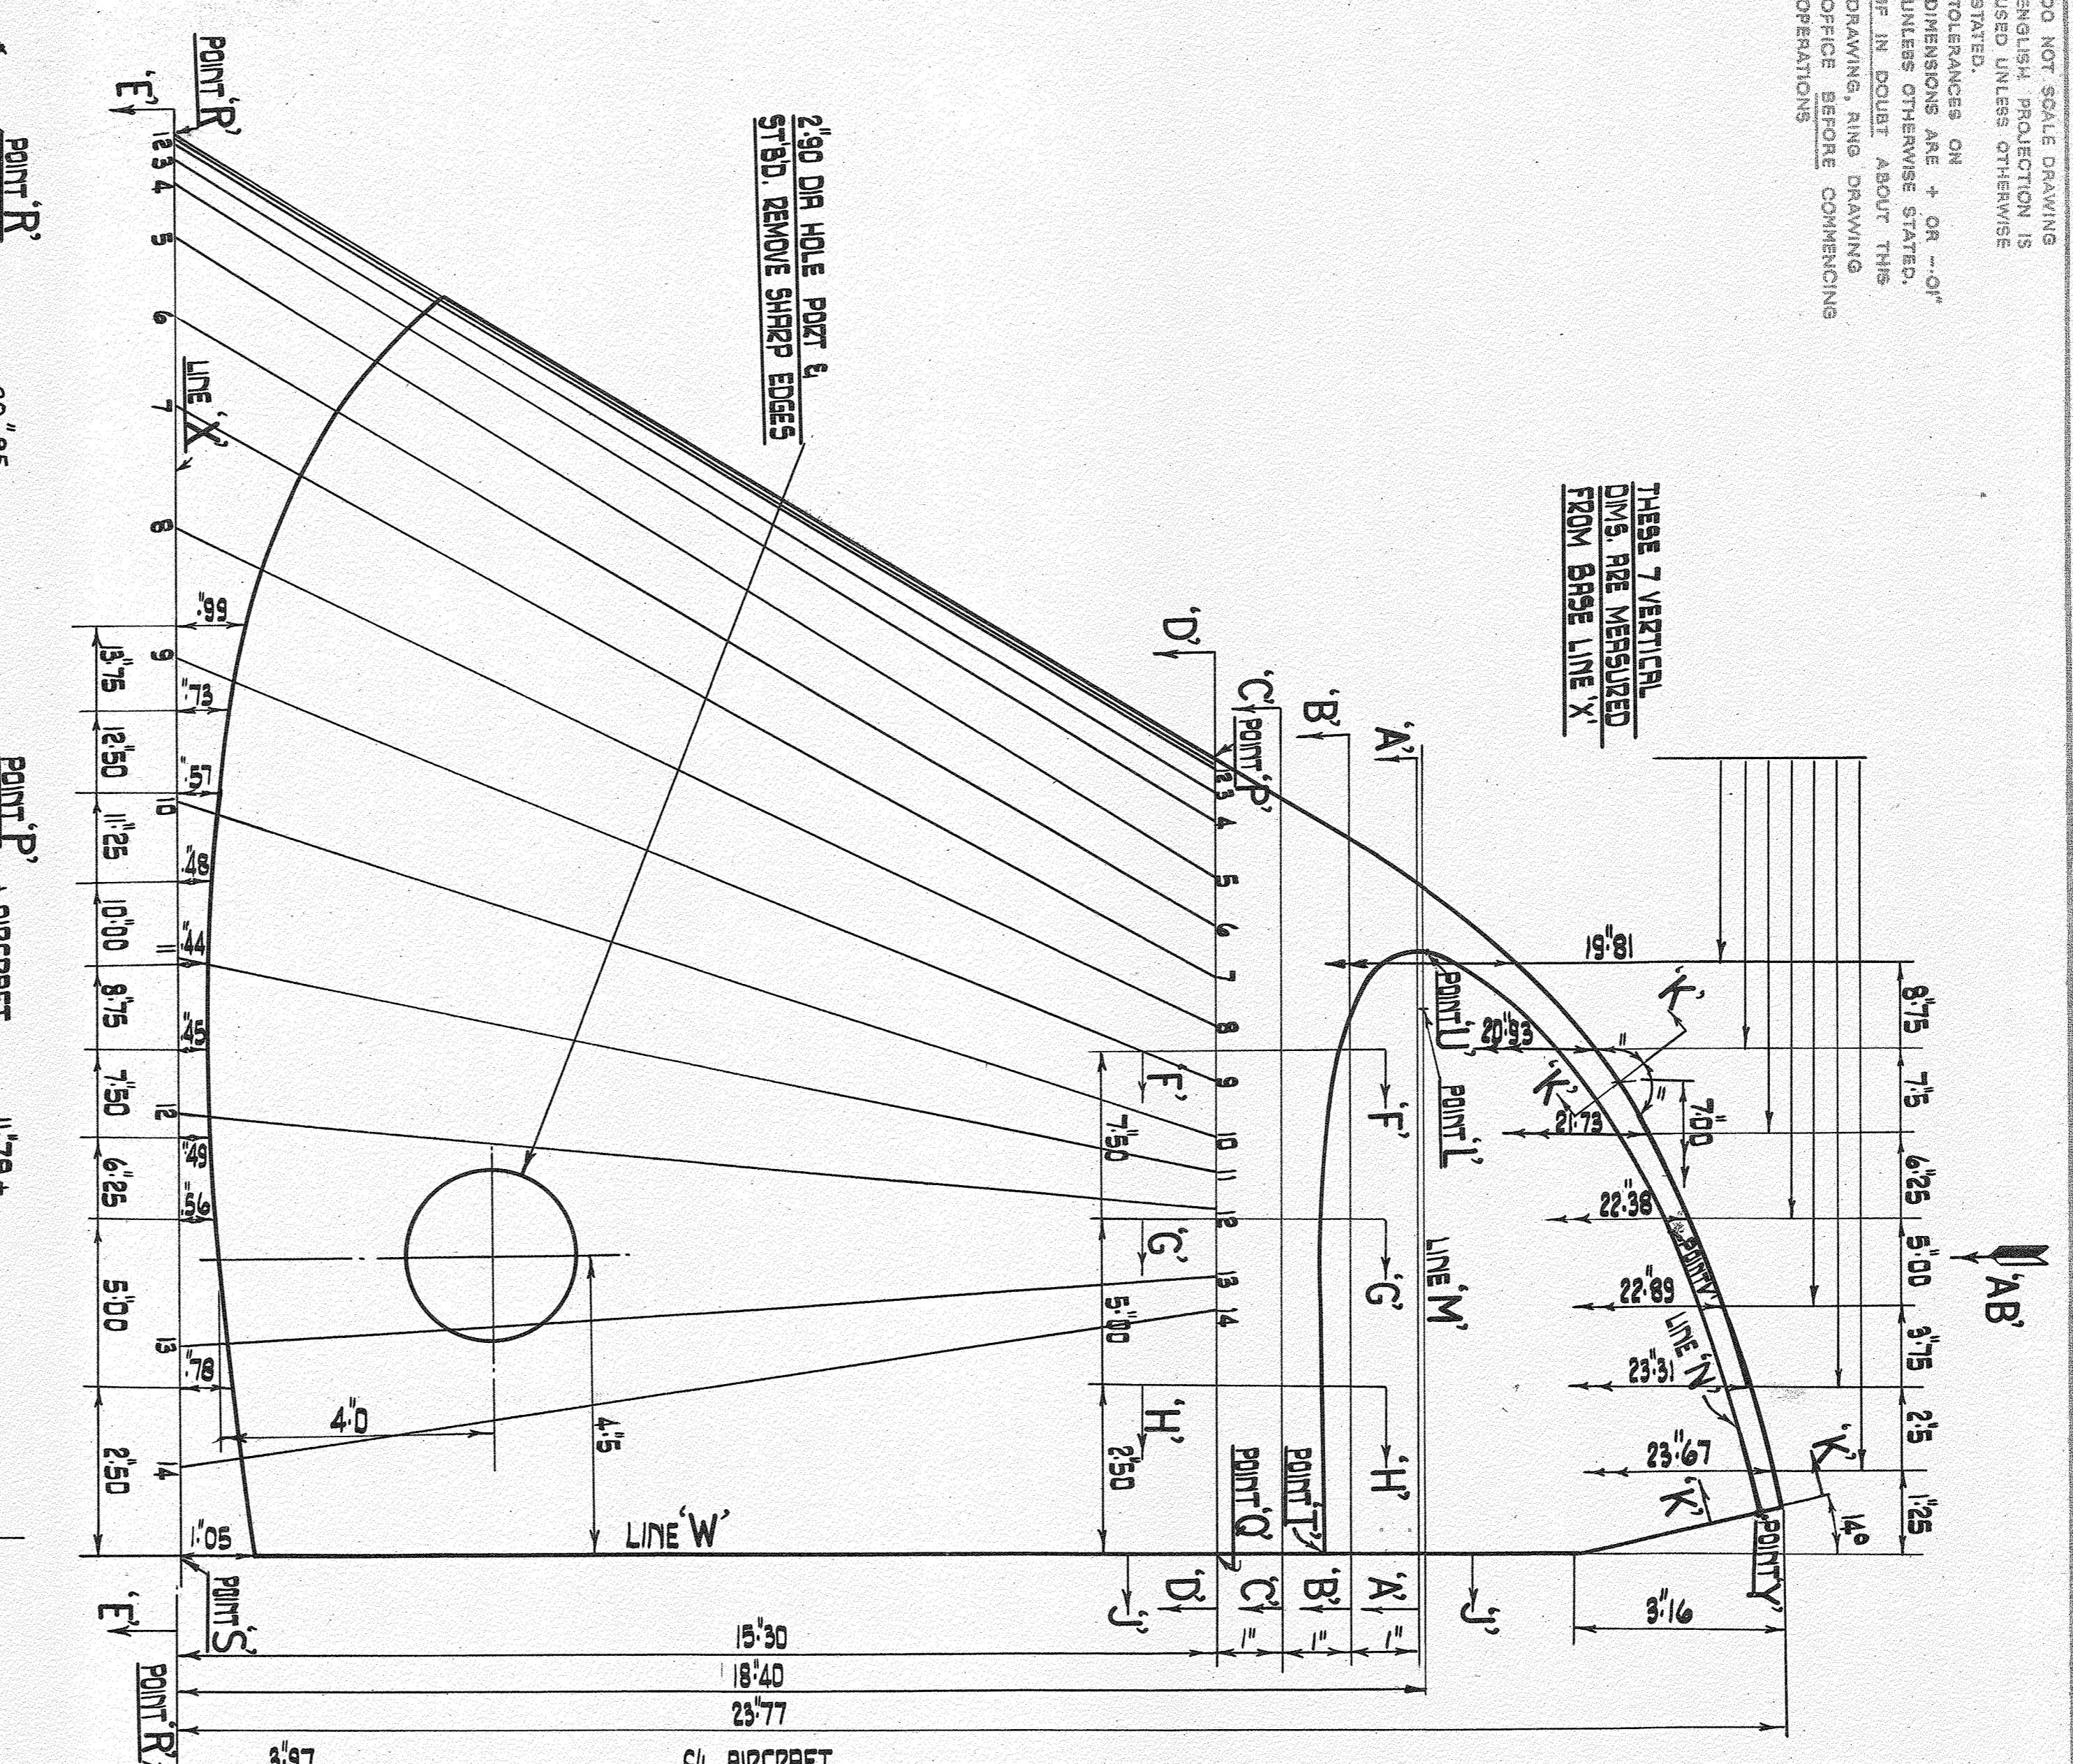
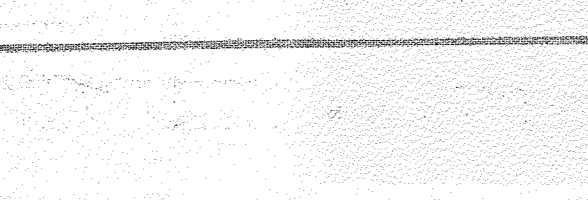
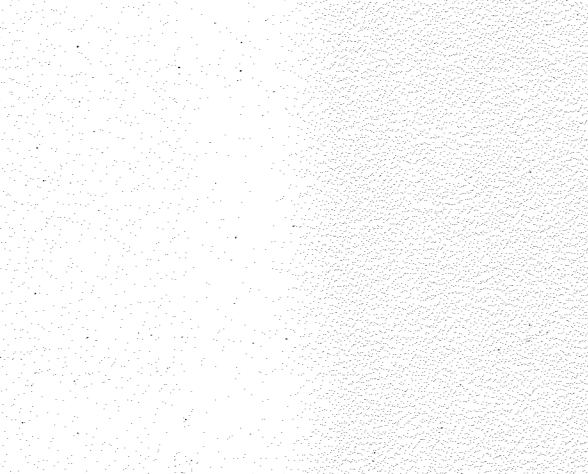
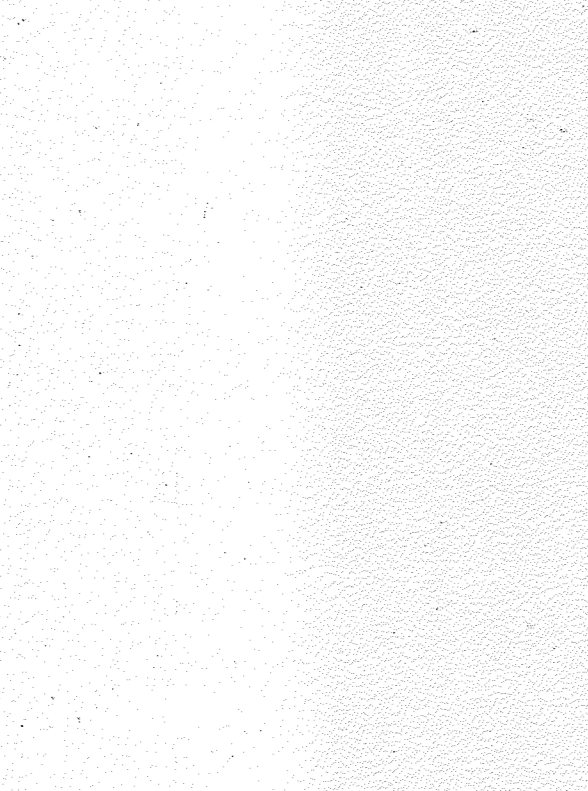


1. DO NOT SCALE DRAWING
2. ENGLISH PROJECTION IS USED UNLESS OTHERWISE
3. DIMENSIONS ON CR - CR DIMENSIONS ON CR - CR
4. IF IN DOUBT ABOUT THIS DRAWING, AND DRAWING OFFICE BEFORE COMMENCING OPERATIONS

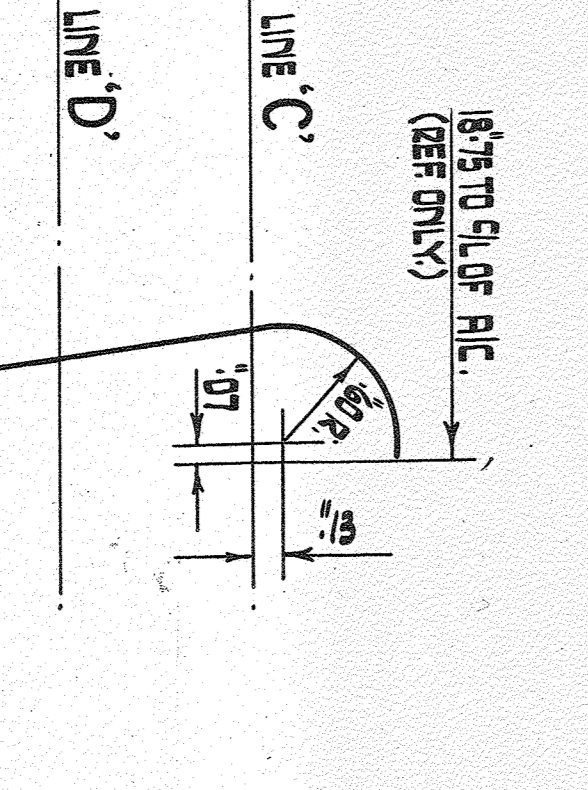

SCRAP VIEW SHOWING DETAILS OF LINE 'N'

PLAN ON ARROW AB OF LINE 'N'

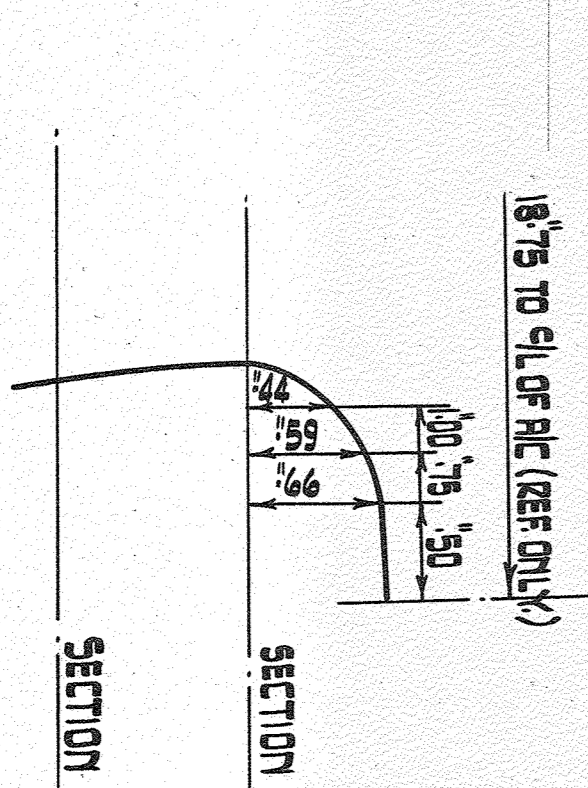

Issue	1st	2nd	3rd	4th	5th	6th	7th	8th	9th	10th
By										
Checked										
Approved										
Date										

R 005 8998  
 Issue 1st  
 Type: CIVIL, MIL, SEA, FA, K.

PROTECTIVE TREATMENT	ASBY 100% FOR 1346	1	1/8" THICK	PARAPLEX	070 399 A	1
SCALE	1/2" = 1'-0"					
DRAWN BY	DAVIE					
CHECKED BY	16-10-59					
APPROVED BY	16-10-59					
DATE	16-10-59					
TITLE	WOUNDED WINDSHIELD					
DWG. NO.	EJA.1559					